


※厨房コンセントは厨房図に基づく

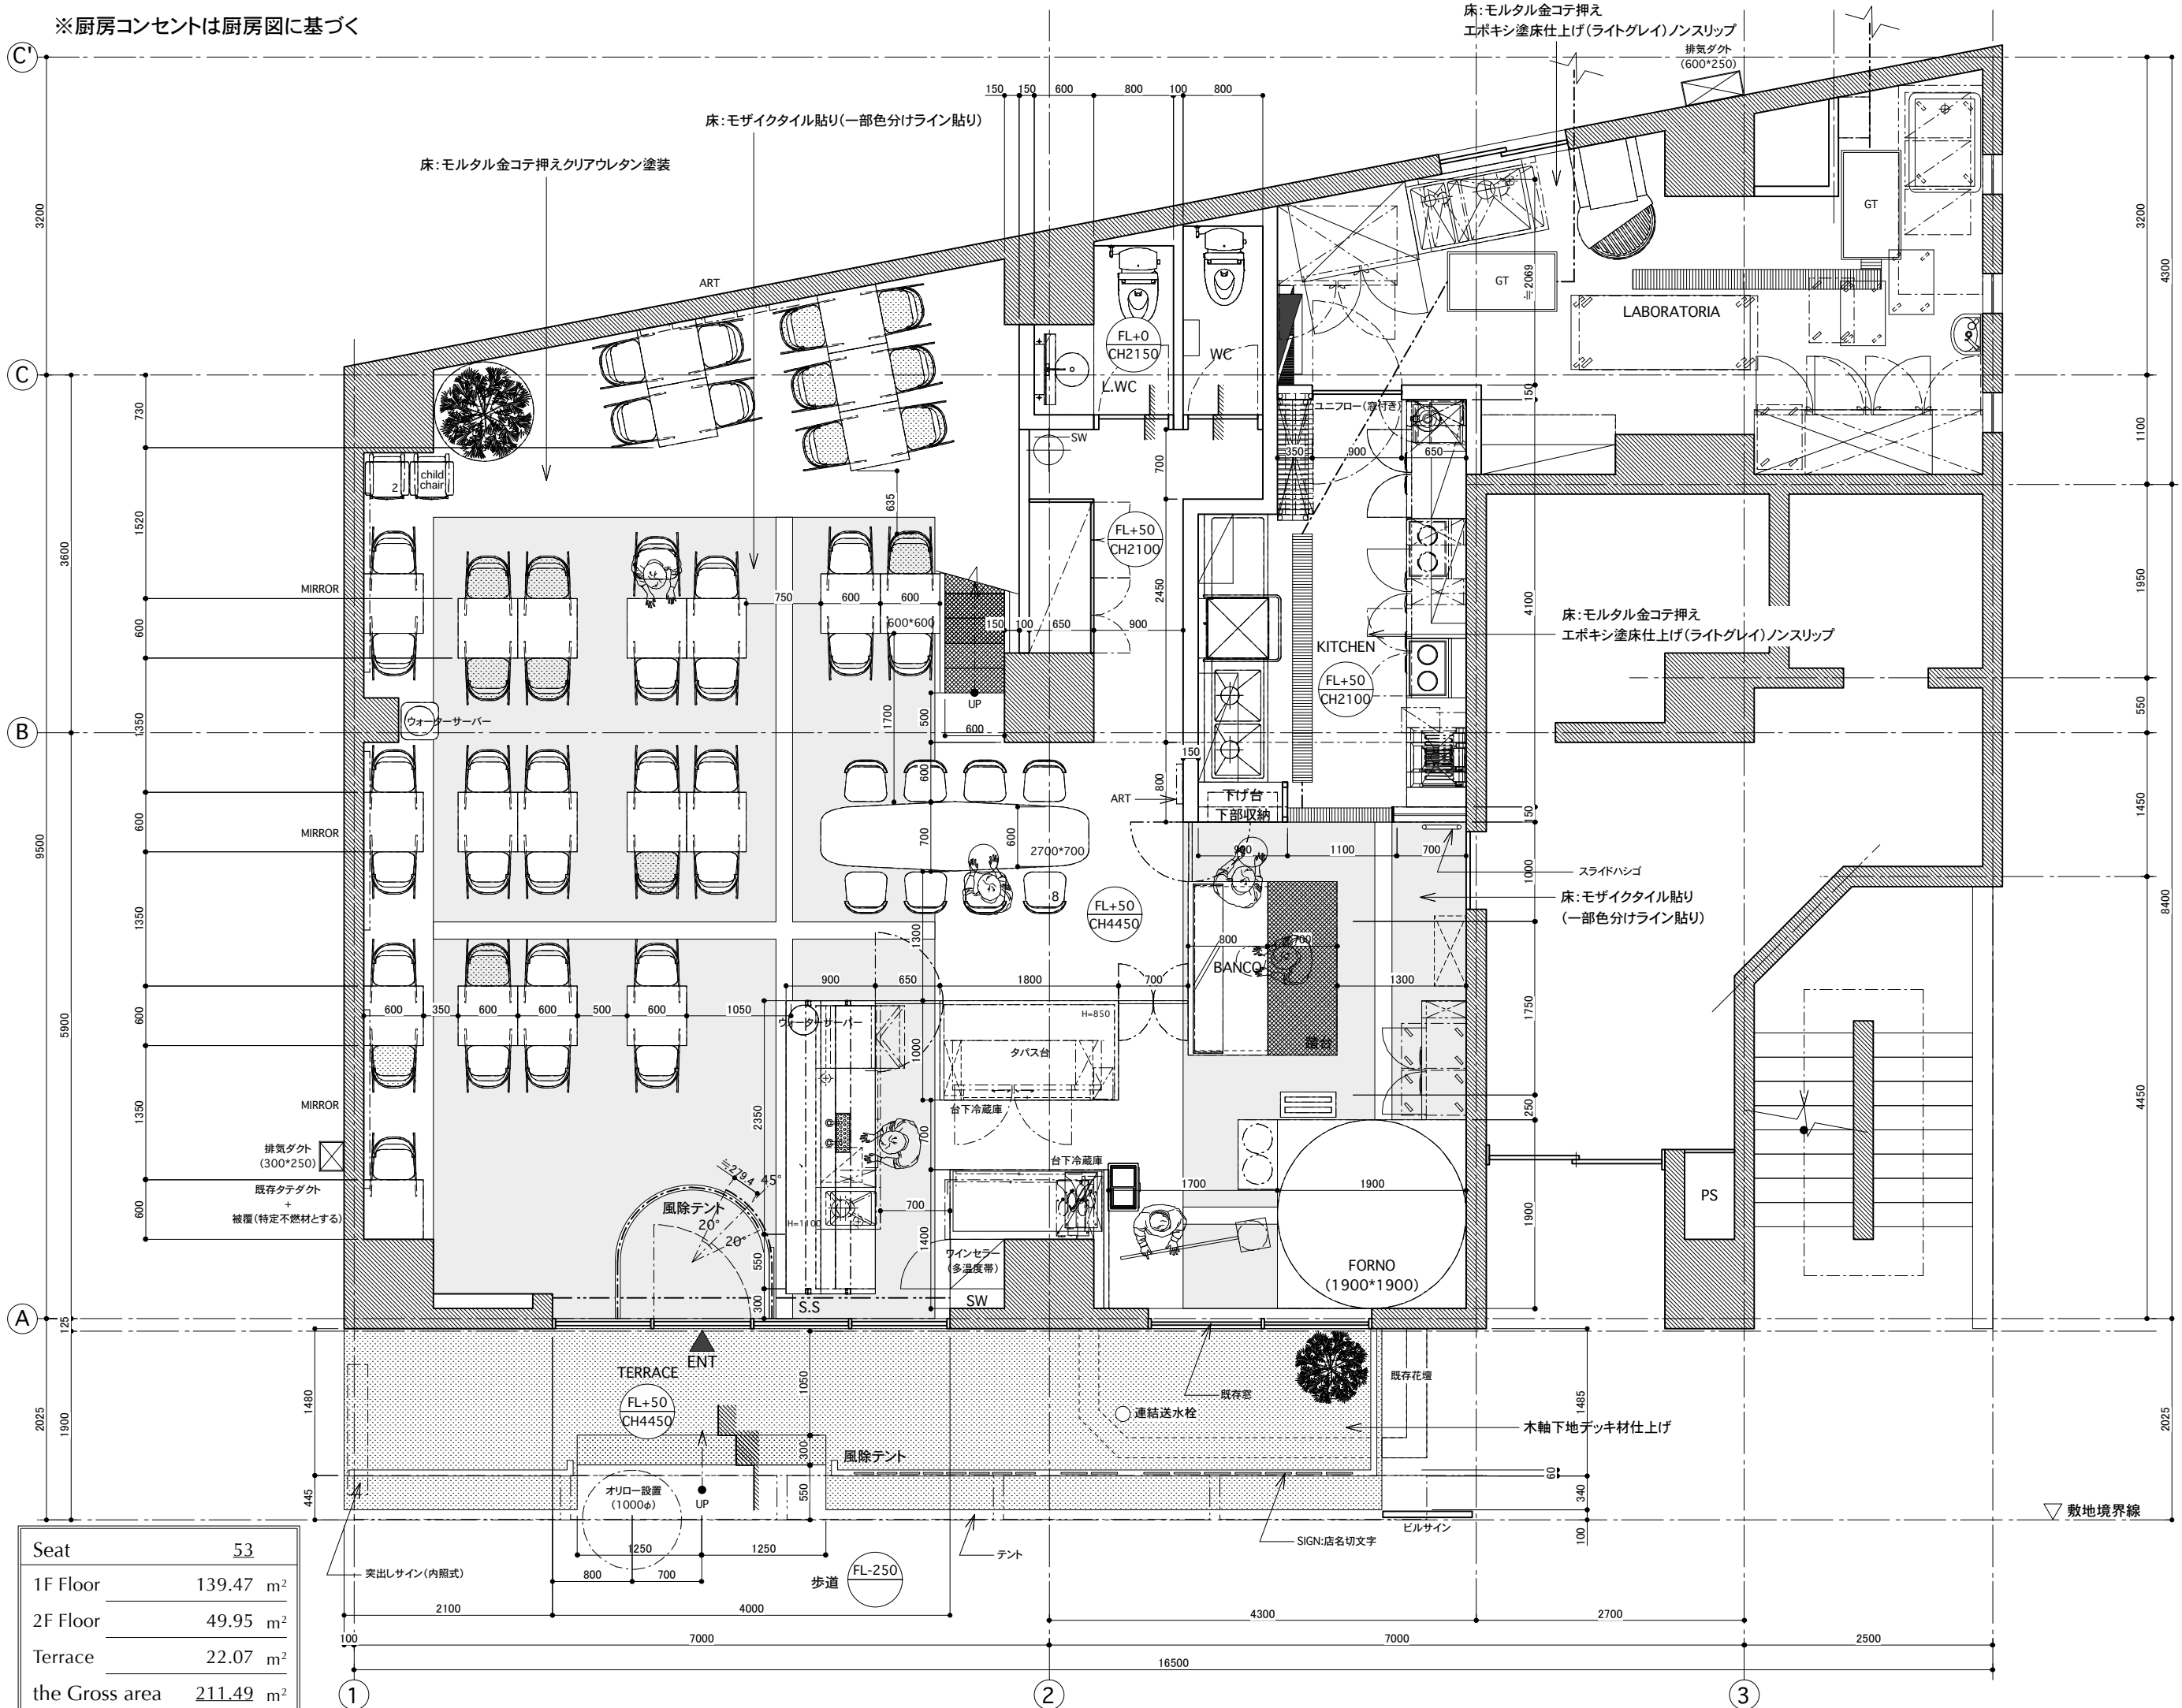

|                |                       |
|----------------|-----------------------|
| Seat           | 53                    |
| 1F Floor       | 139.47 m <sup>2</sup> |
| 2F Floor       | 49.95 m <sup>2</sup>  |
| Terrace        | 22.07 m <sup>2</sup>  |
| the Gross area | 211.49 m <sup>2</sup> |

**brownbag lab.**  
Incorporated



| DATE     | REVISIONS |
|----------|-----------|
| 20110830 |           |
| 20110906 |           |
| 20110915 |           |
| 20110919 |           |

PROJECT  
仮称)Pizzeria恵比寿

TITLE  
1F  
PLAN

DATE: 20120604  
SCALE: 1 / 60  
DRAWN BY: IIZASA  
DESIGNED BY: ABE  
JOB NO:

DRAWING NO.