
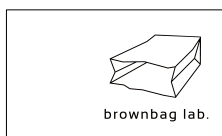


私道 道路幅員 4m

外構
FL±0 GL±0
アスファルト

敷地	724.690㎡ (219.22坪)
A棟 PIZZERIA	115.78㎡ (35.02坪) 店舗:99.8㎡事務所:15.98㎡
B棟 CAFE	1F: 66.69㎡ (20.17坪) 2F: 22.45㎡ (6.79坪)
C棟 RIBAYON	1F: 49.66㎡ (15.02坪) 2F: 49.66㎡ (15.02坪)

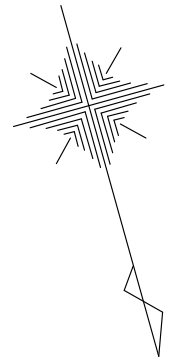


brownbag lab.
kyomachibori center bldg. #705, 1-17-16
Kyomachibori, nishi-ku, OSAKA

design	check	drawing	project
ABE	ABE	KURITA	仮称)トヨタマヴィラ@練馬

title	全体配置図・外構図
scale	1/150 (A3)

date	18.JAN.2017	21.MAR.2017	02.MAY.2017
	31.JAN.2017	31.MAR.2017	11.MAY.2017
	06.FEB.2017	12.APR.2017	01.JUN.2017[OPEN]
	14.FEB.2017	13.APR.2017	
	13.MAR.2017	20.APR.2017	

page No.	5
----------	---

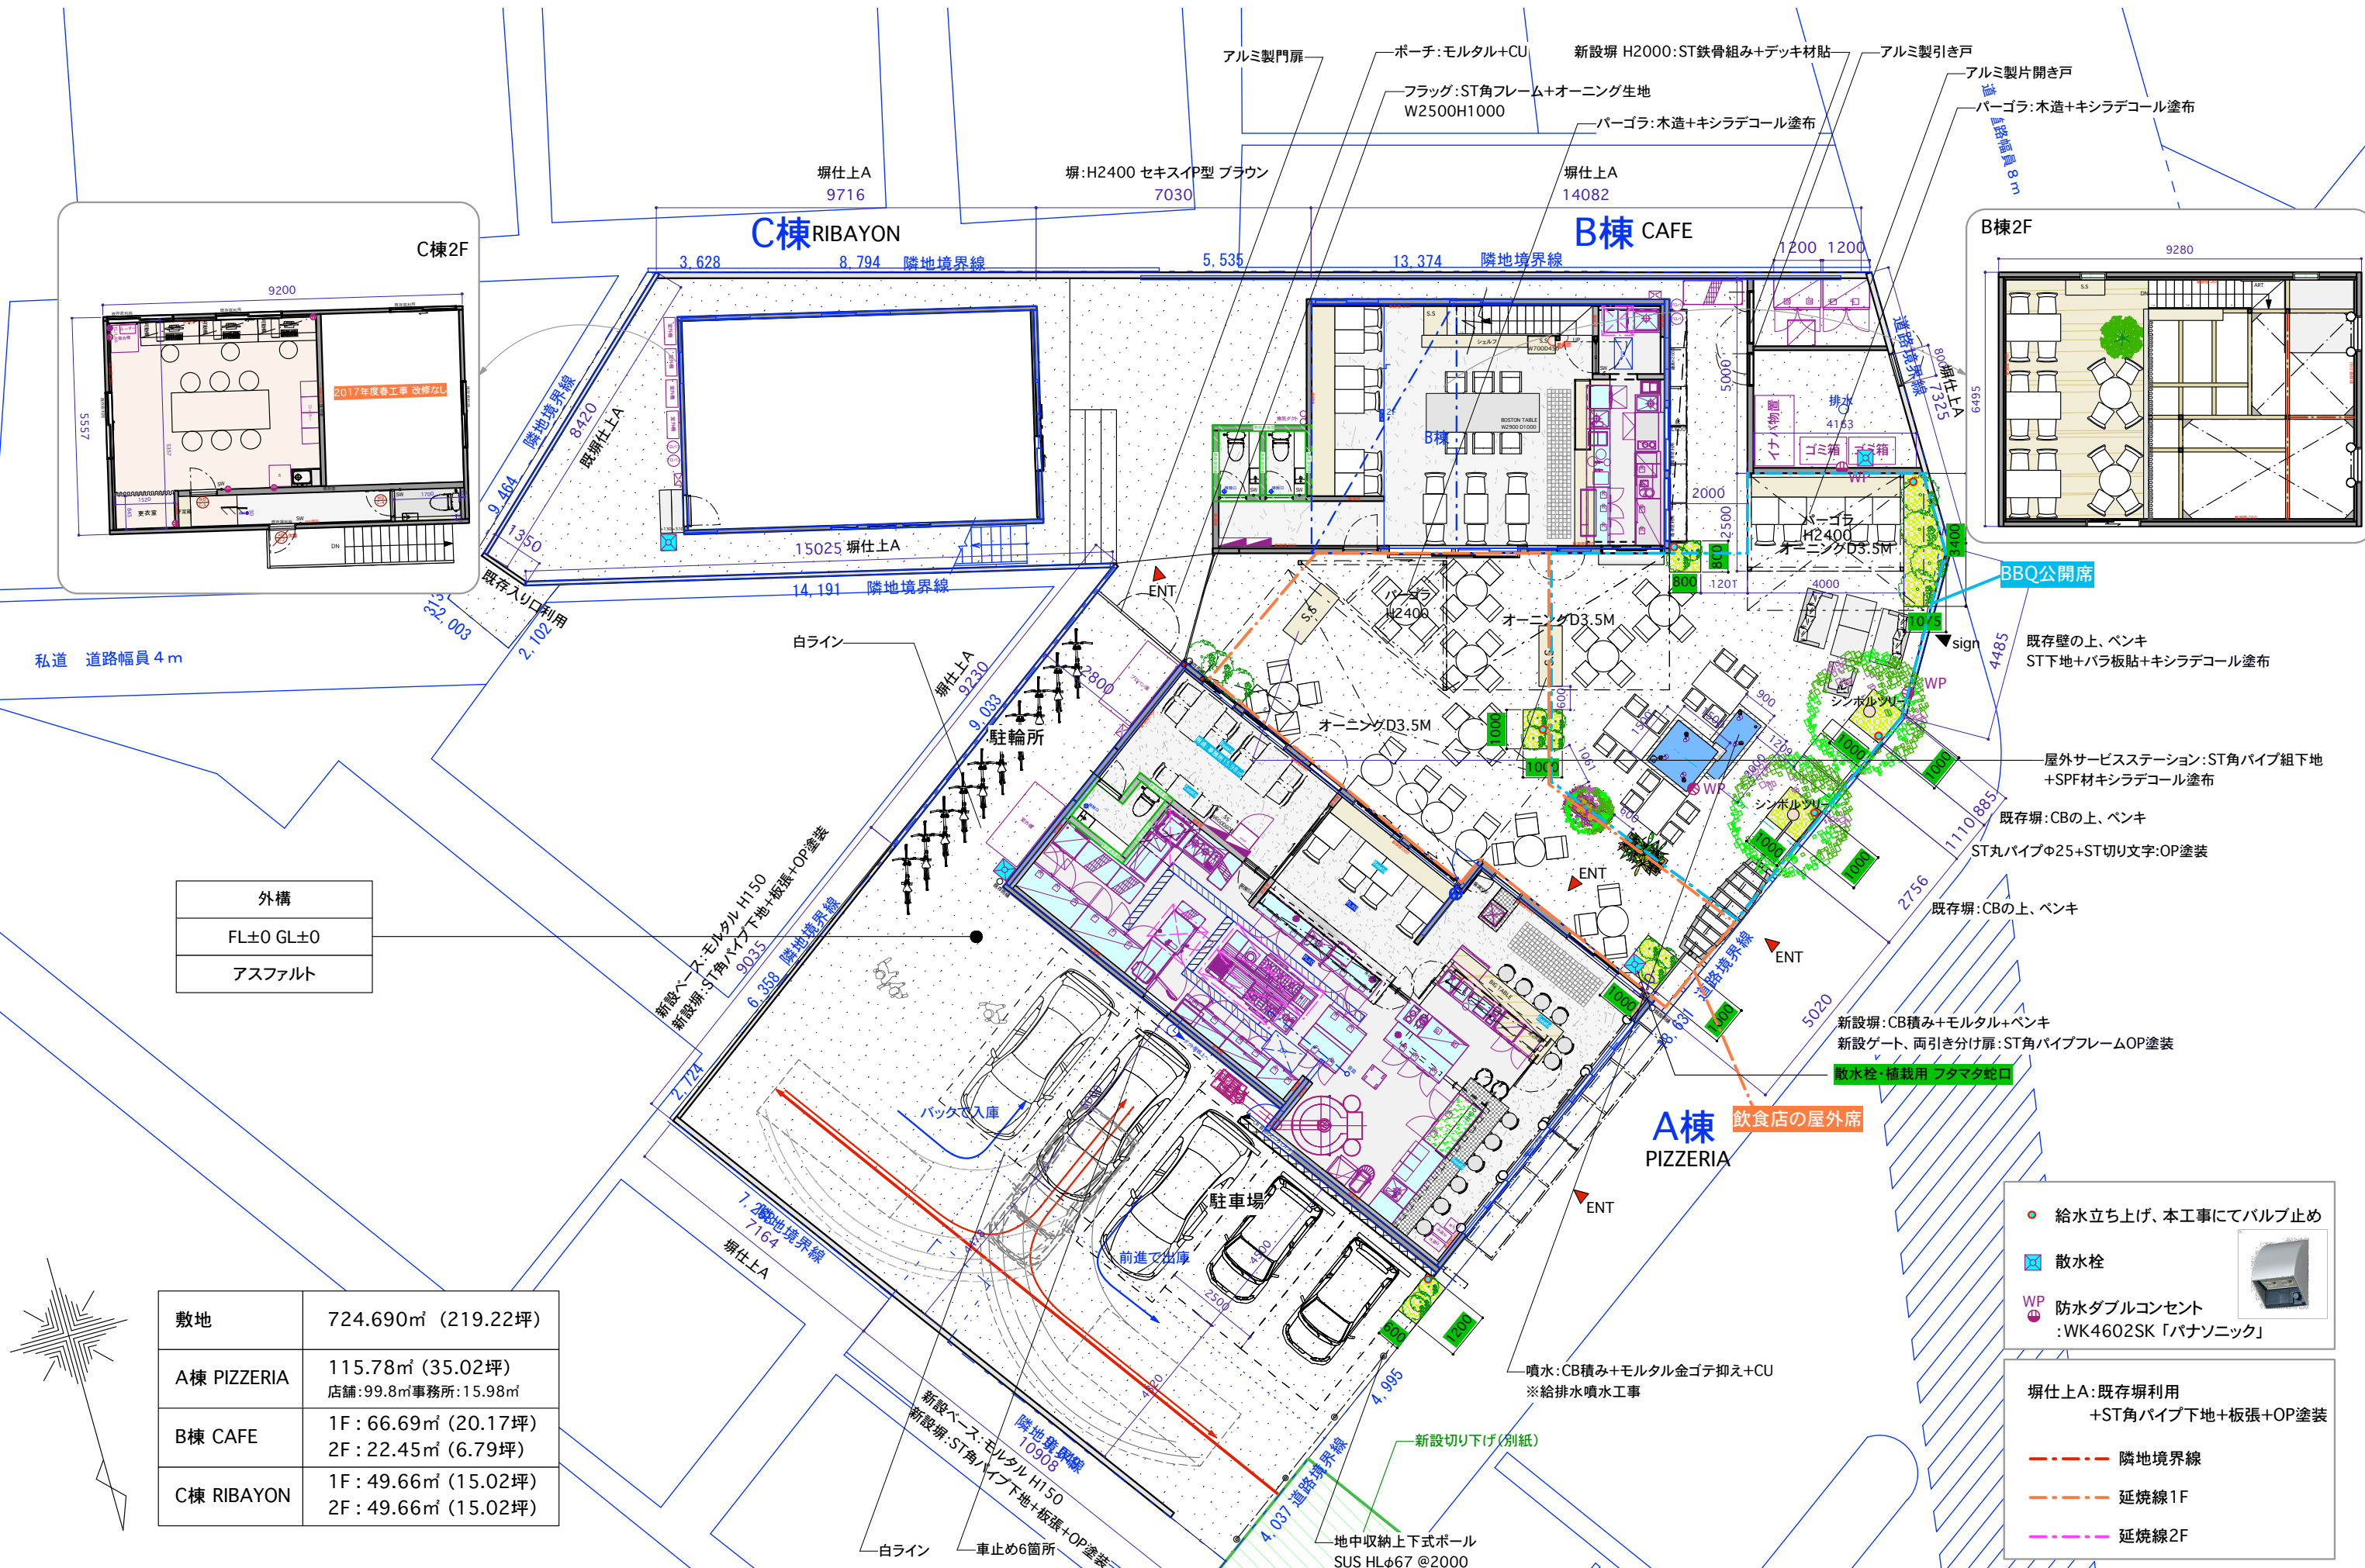

- 給水立ち上げ、本工事にてバルブ止め
- ☒ 散水栓
- WP 防水ダブルコンセント :WK4602SK「パナソニック」

- 塀仕上A:既存塀利用 +ST角パイプ下地+板張+OP塗装
- 隣地境界線
- 延焼線1F
- 延焼線2F