


15.584

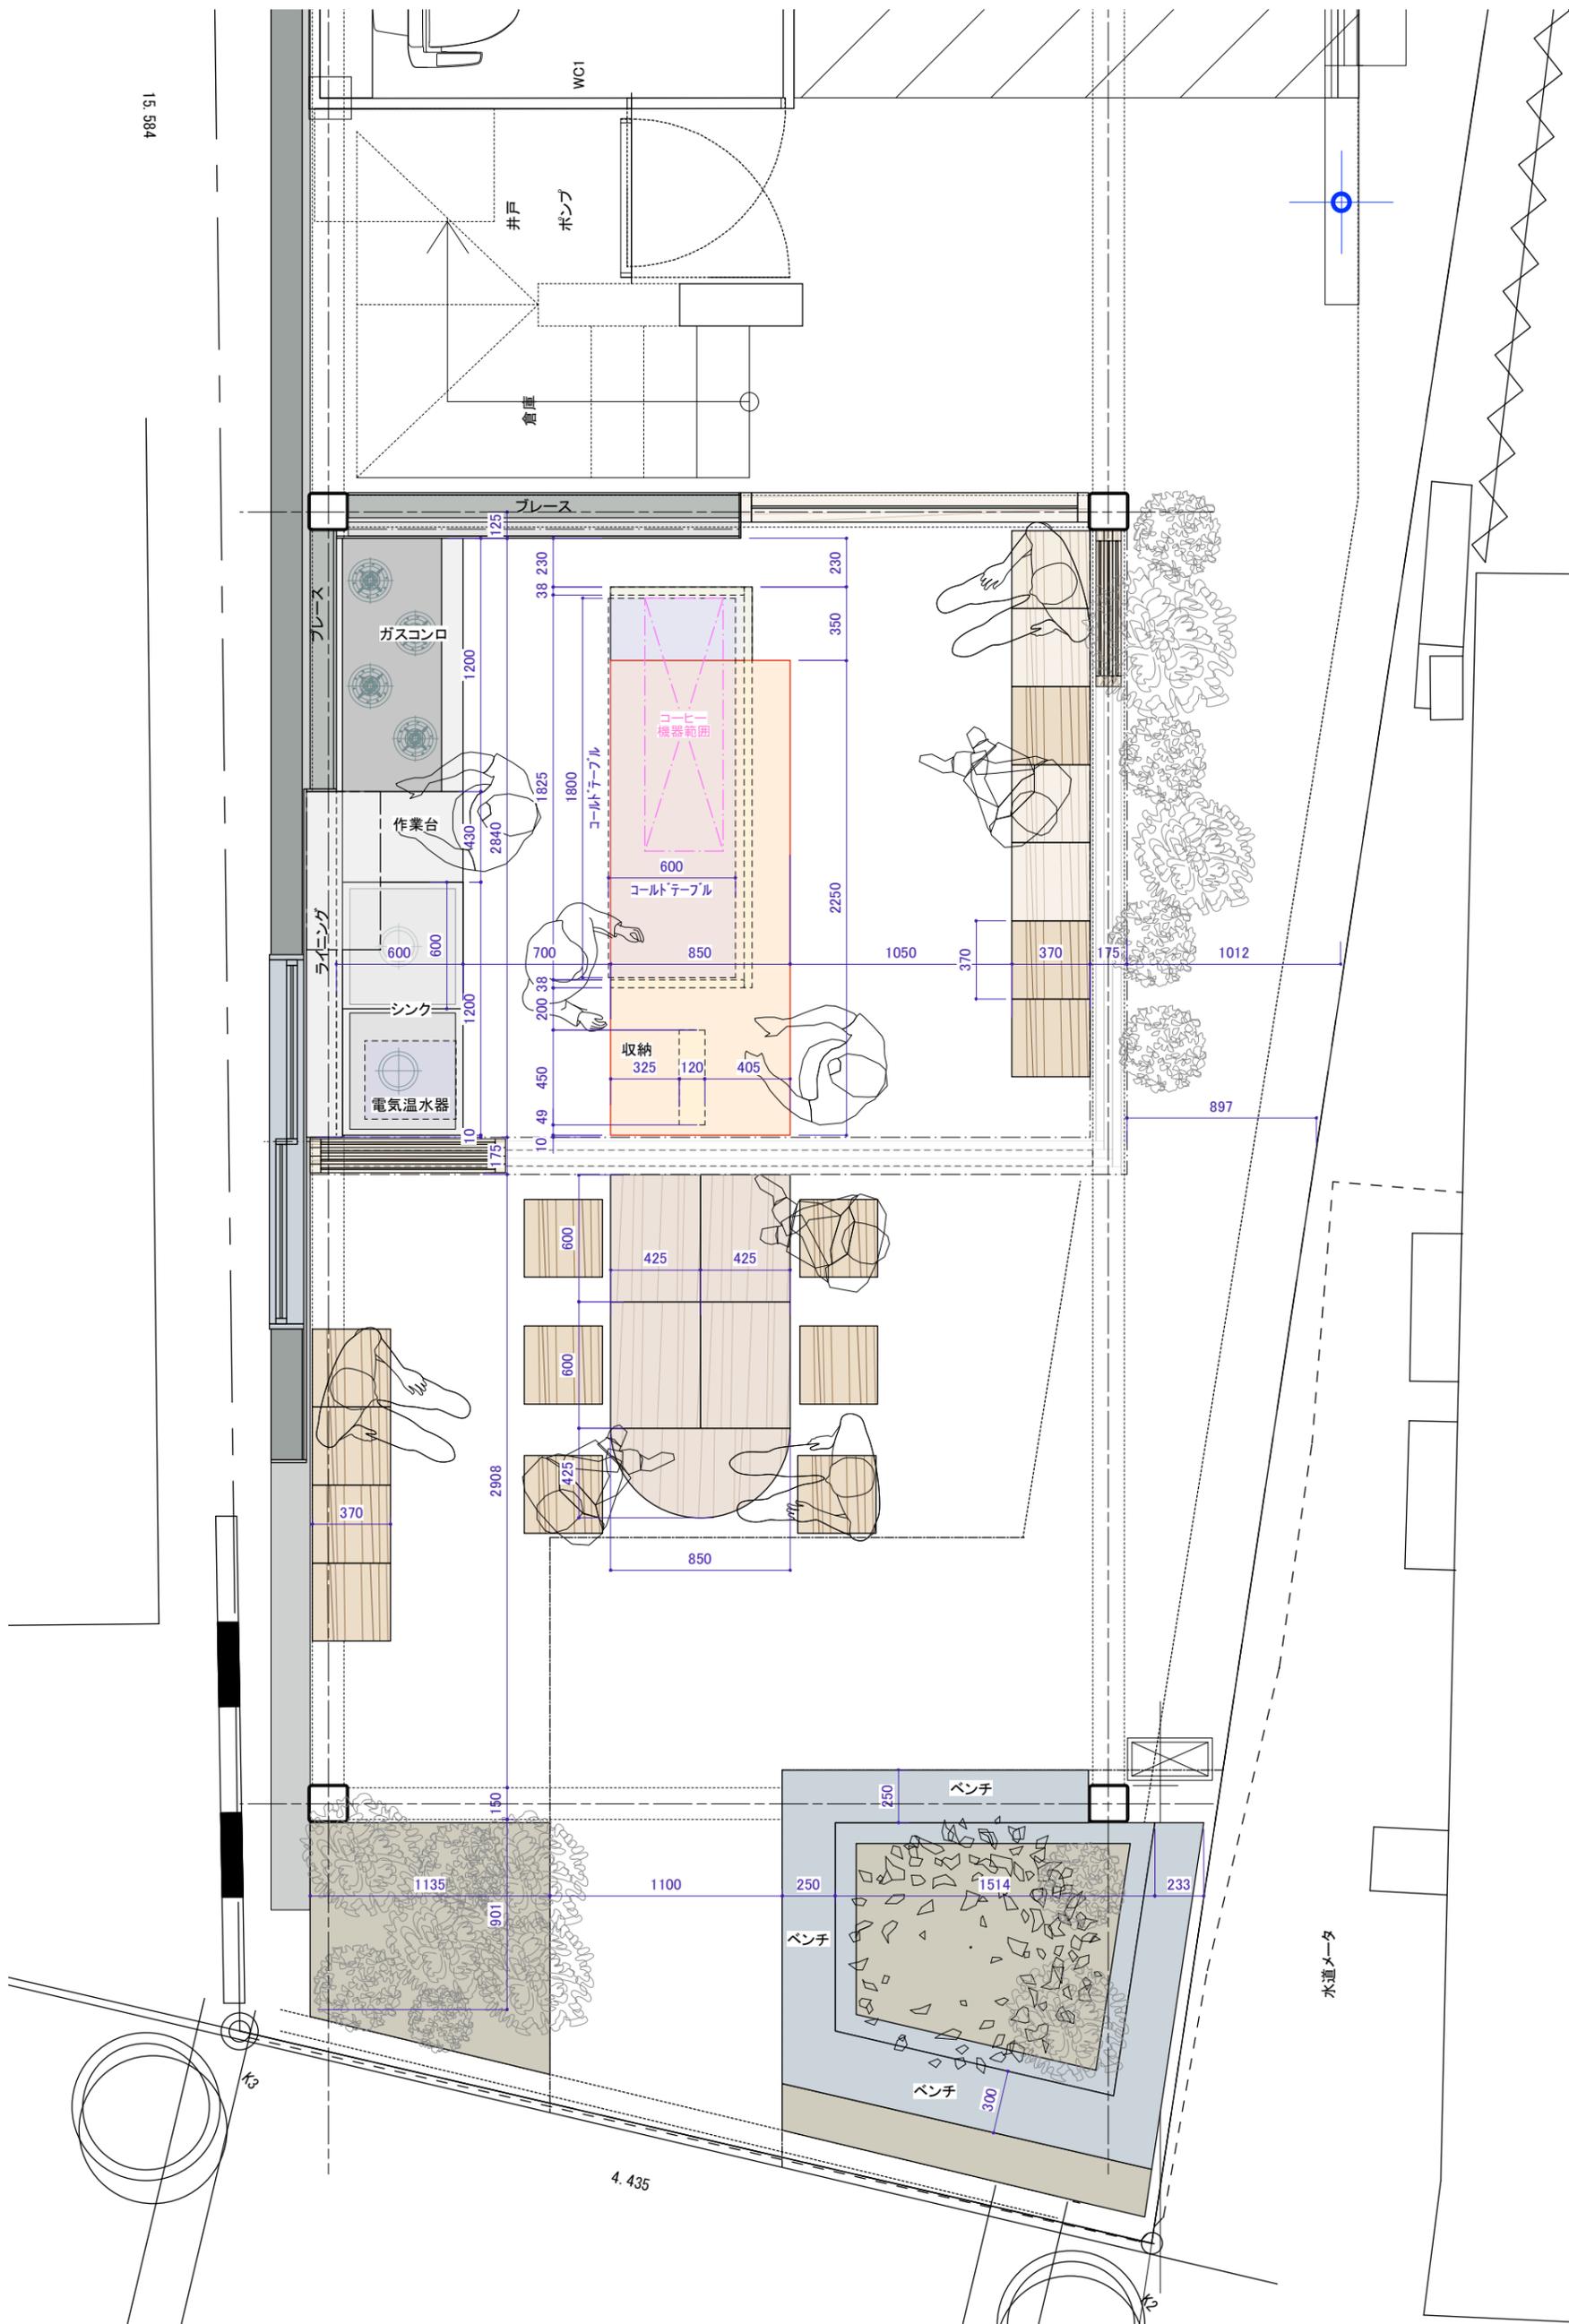

平面図 S=1/30(A3)